




DIG Corporation
1210 Activity Drive
Vista CA 92081 USA

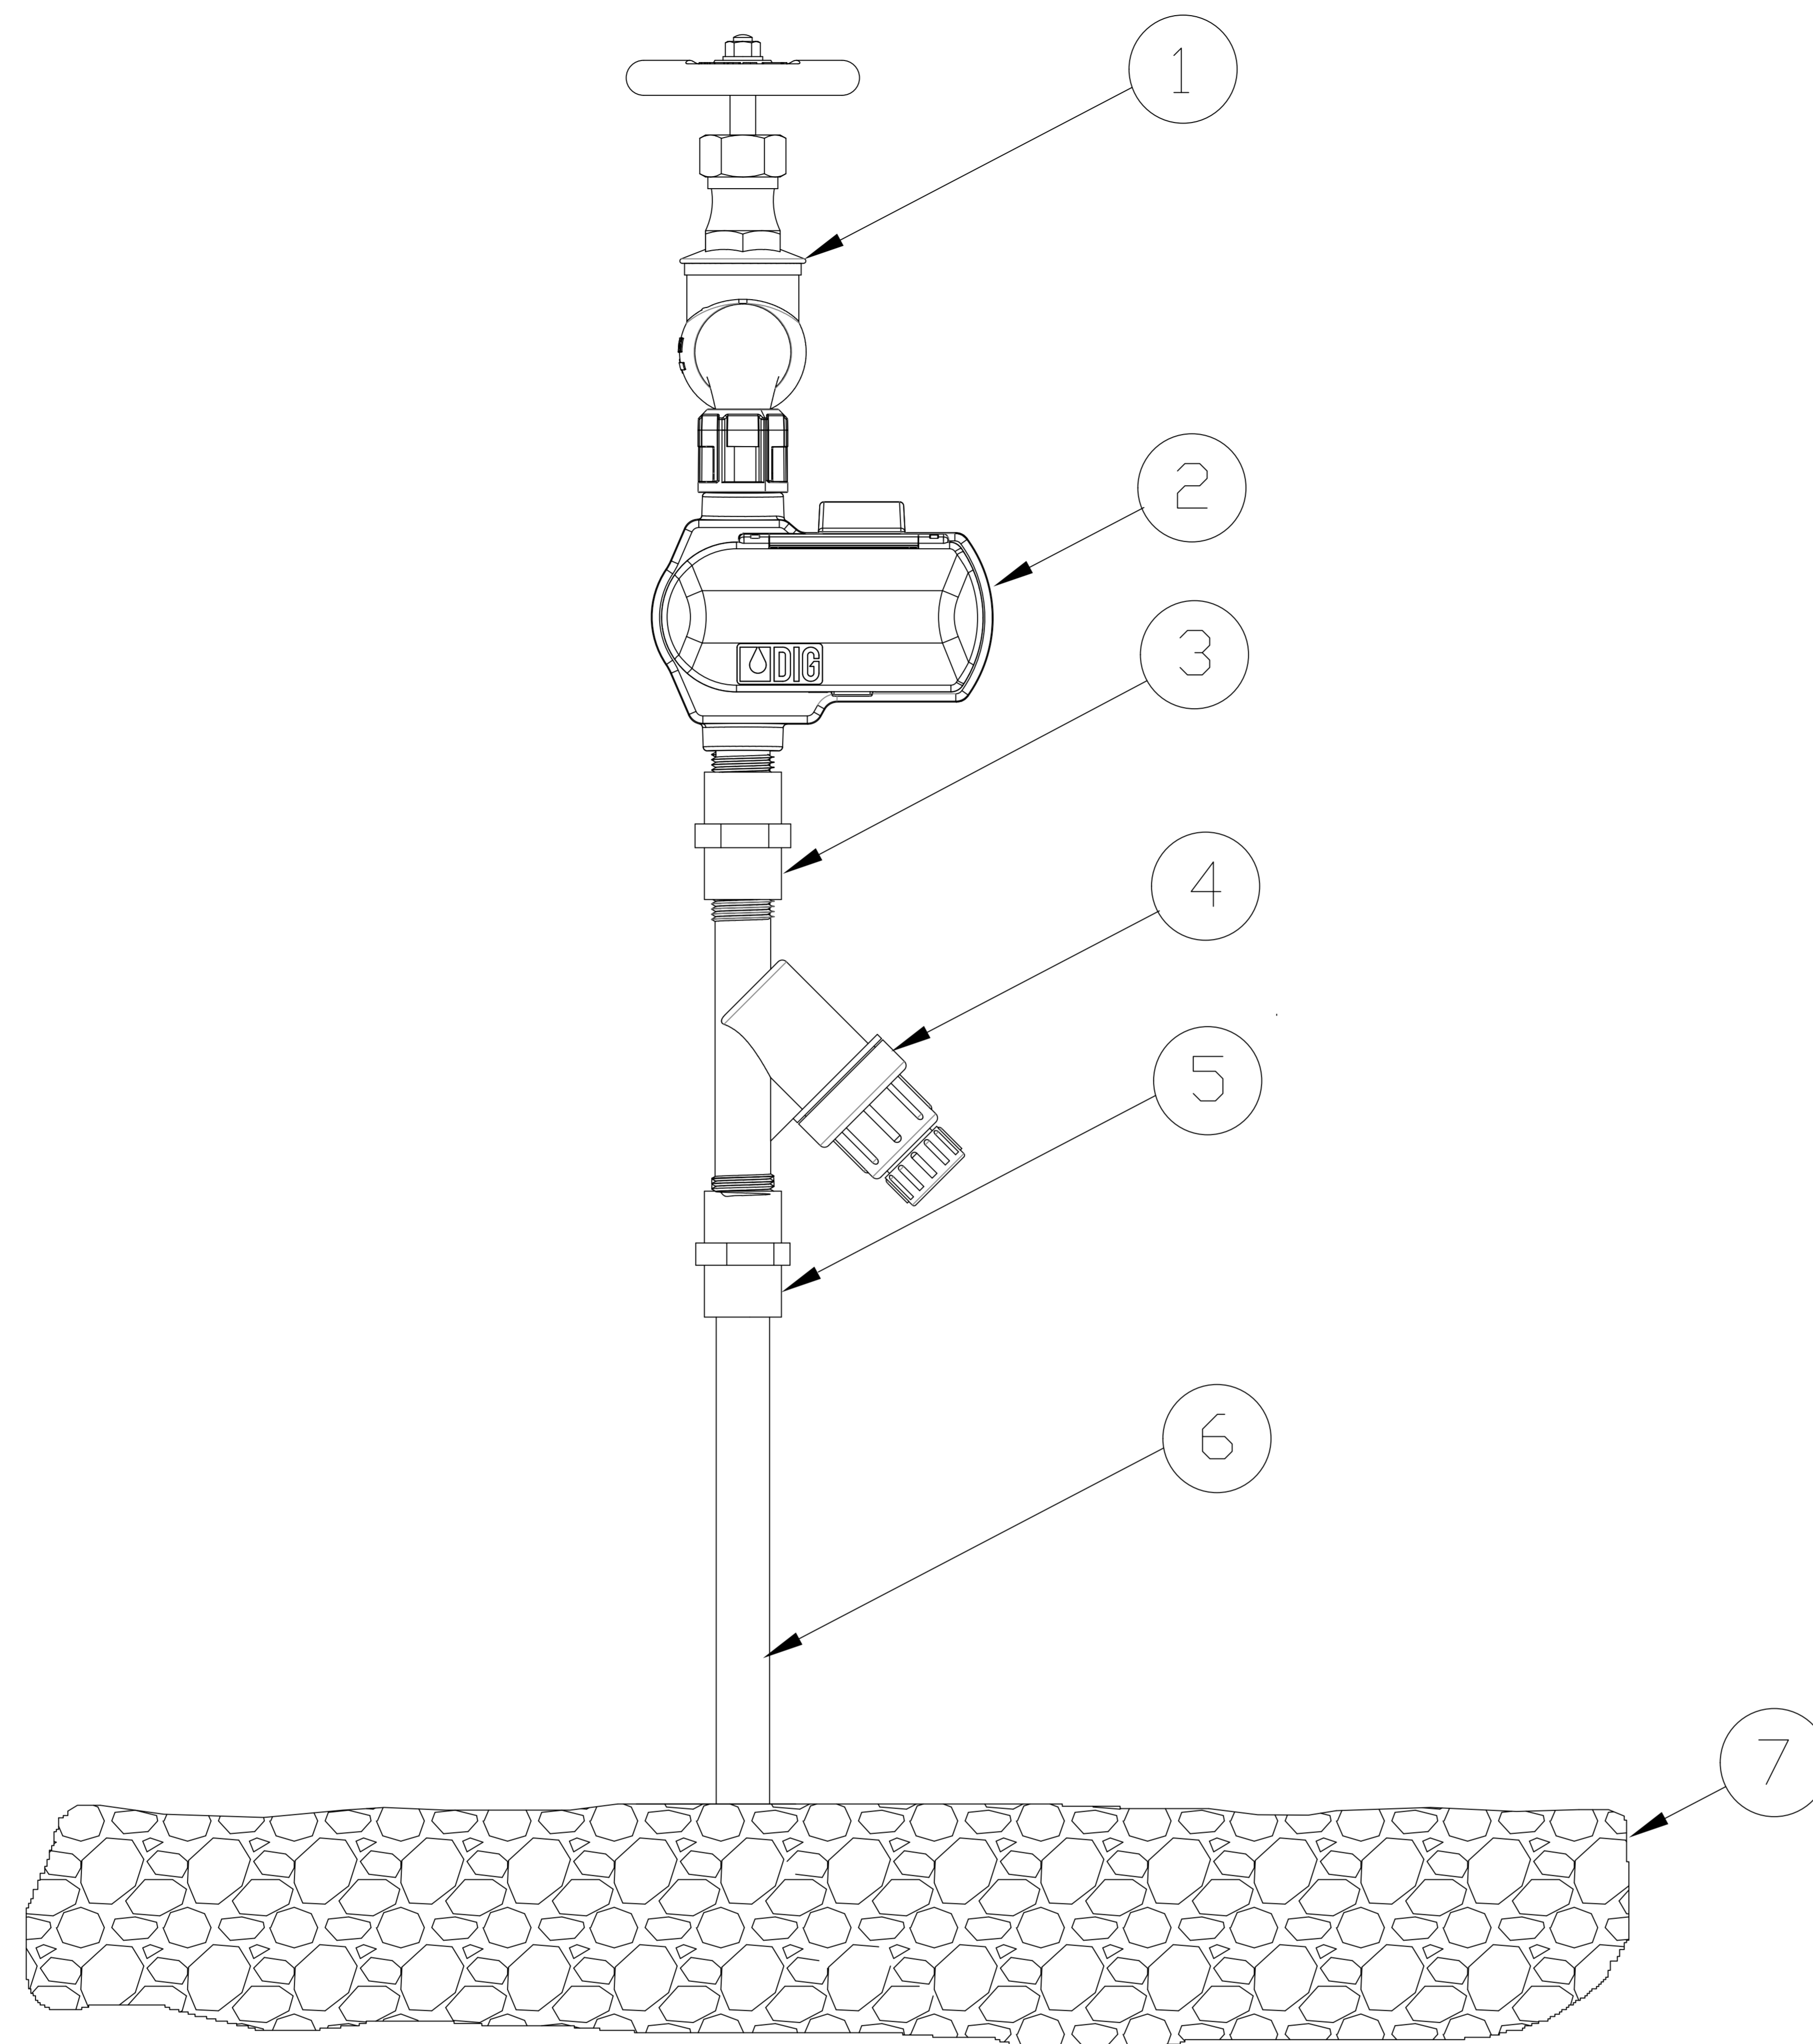

LEGEND

- 1 3/4" TAP
- 2 EVO 100 I SOLAR POWERED TAP TIMER
- 3 3/4" B.S.P. ADAPTER
- 4 3/4" B.S.P. DIG PRF-XX-075
- 5 3/4" B.S.P. ADAPTER
- 6 3/4" PVC PIPE
- 7 PEA GRAVEL

1 DIG EVO 100 I SOLAR POWERED TAP TIMER
TYPICAL LAYOUT

IRRIGATION DETAIL
NOT TO SCALE